


50 SQFT GROTTO PAD DETAIL WITH ARTIFICIAL FLAT (WITHOUT UNDERWATER POCKETS)

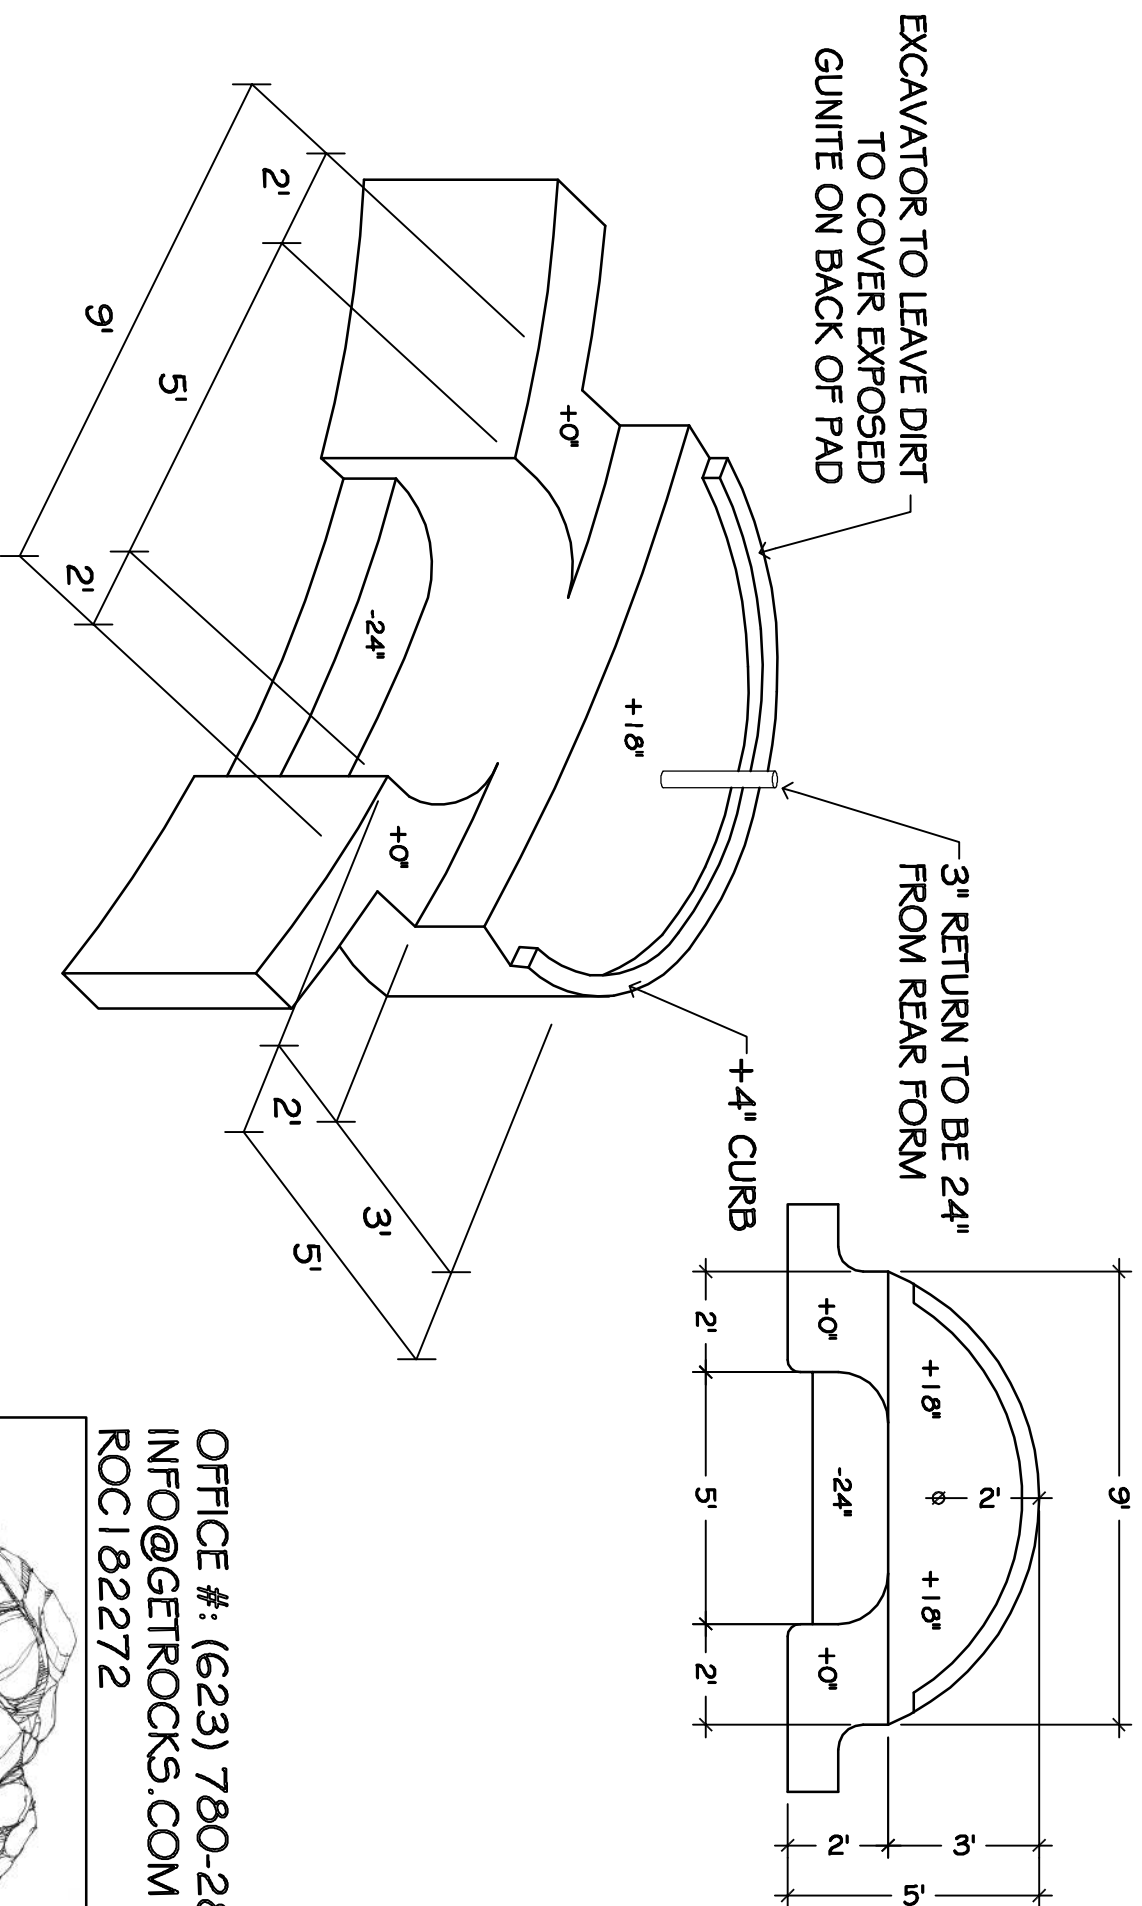

VISIT OUR ONLINE PORTFOLIO AT WWW.GETROCKS.COM

OFFICE #: (623) 780-2800
 INFO@GETROCKS.COM
 ROC182272



ROCKWORKS INC.